



R  
Q  
P  
N  
M  
L  
K  
J  
H  
G  
F  
E  
D  
C  
B  
A

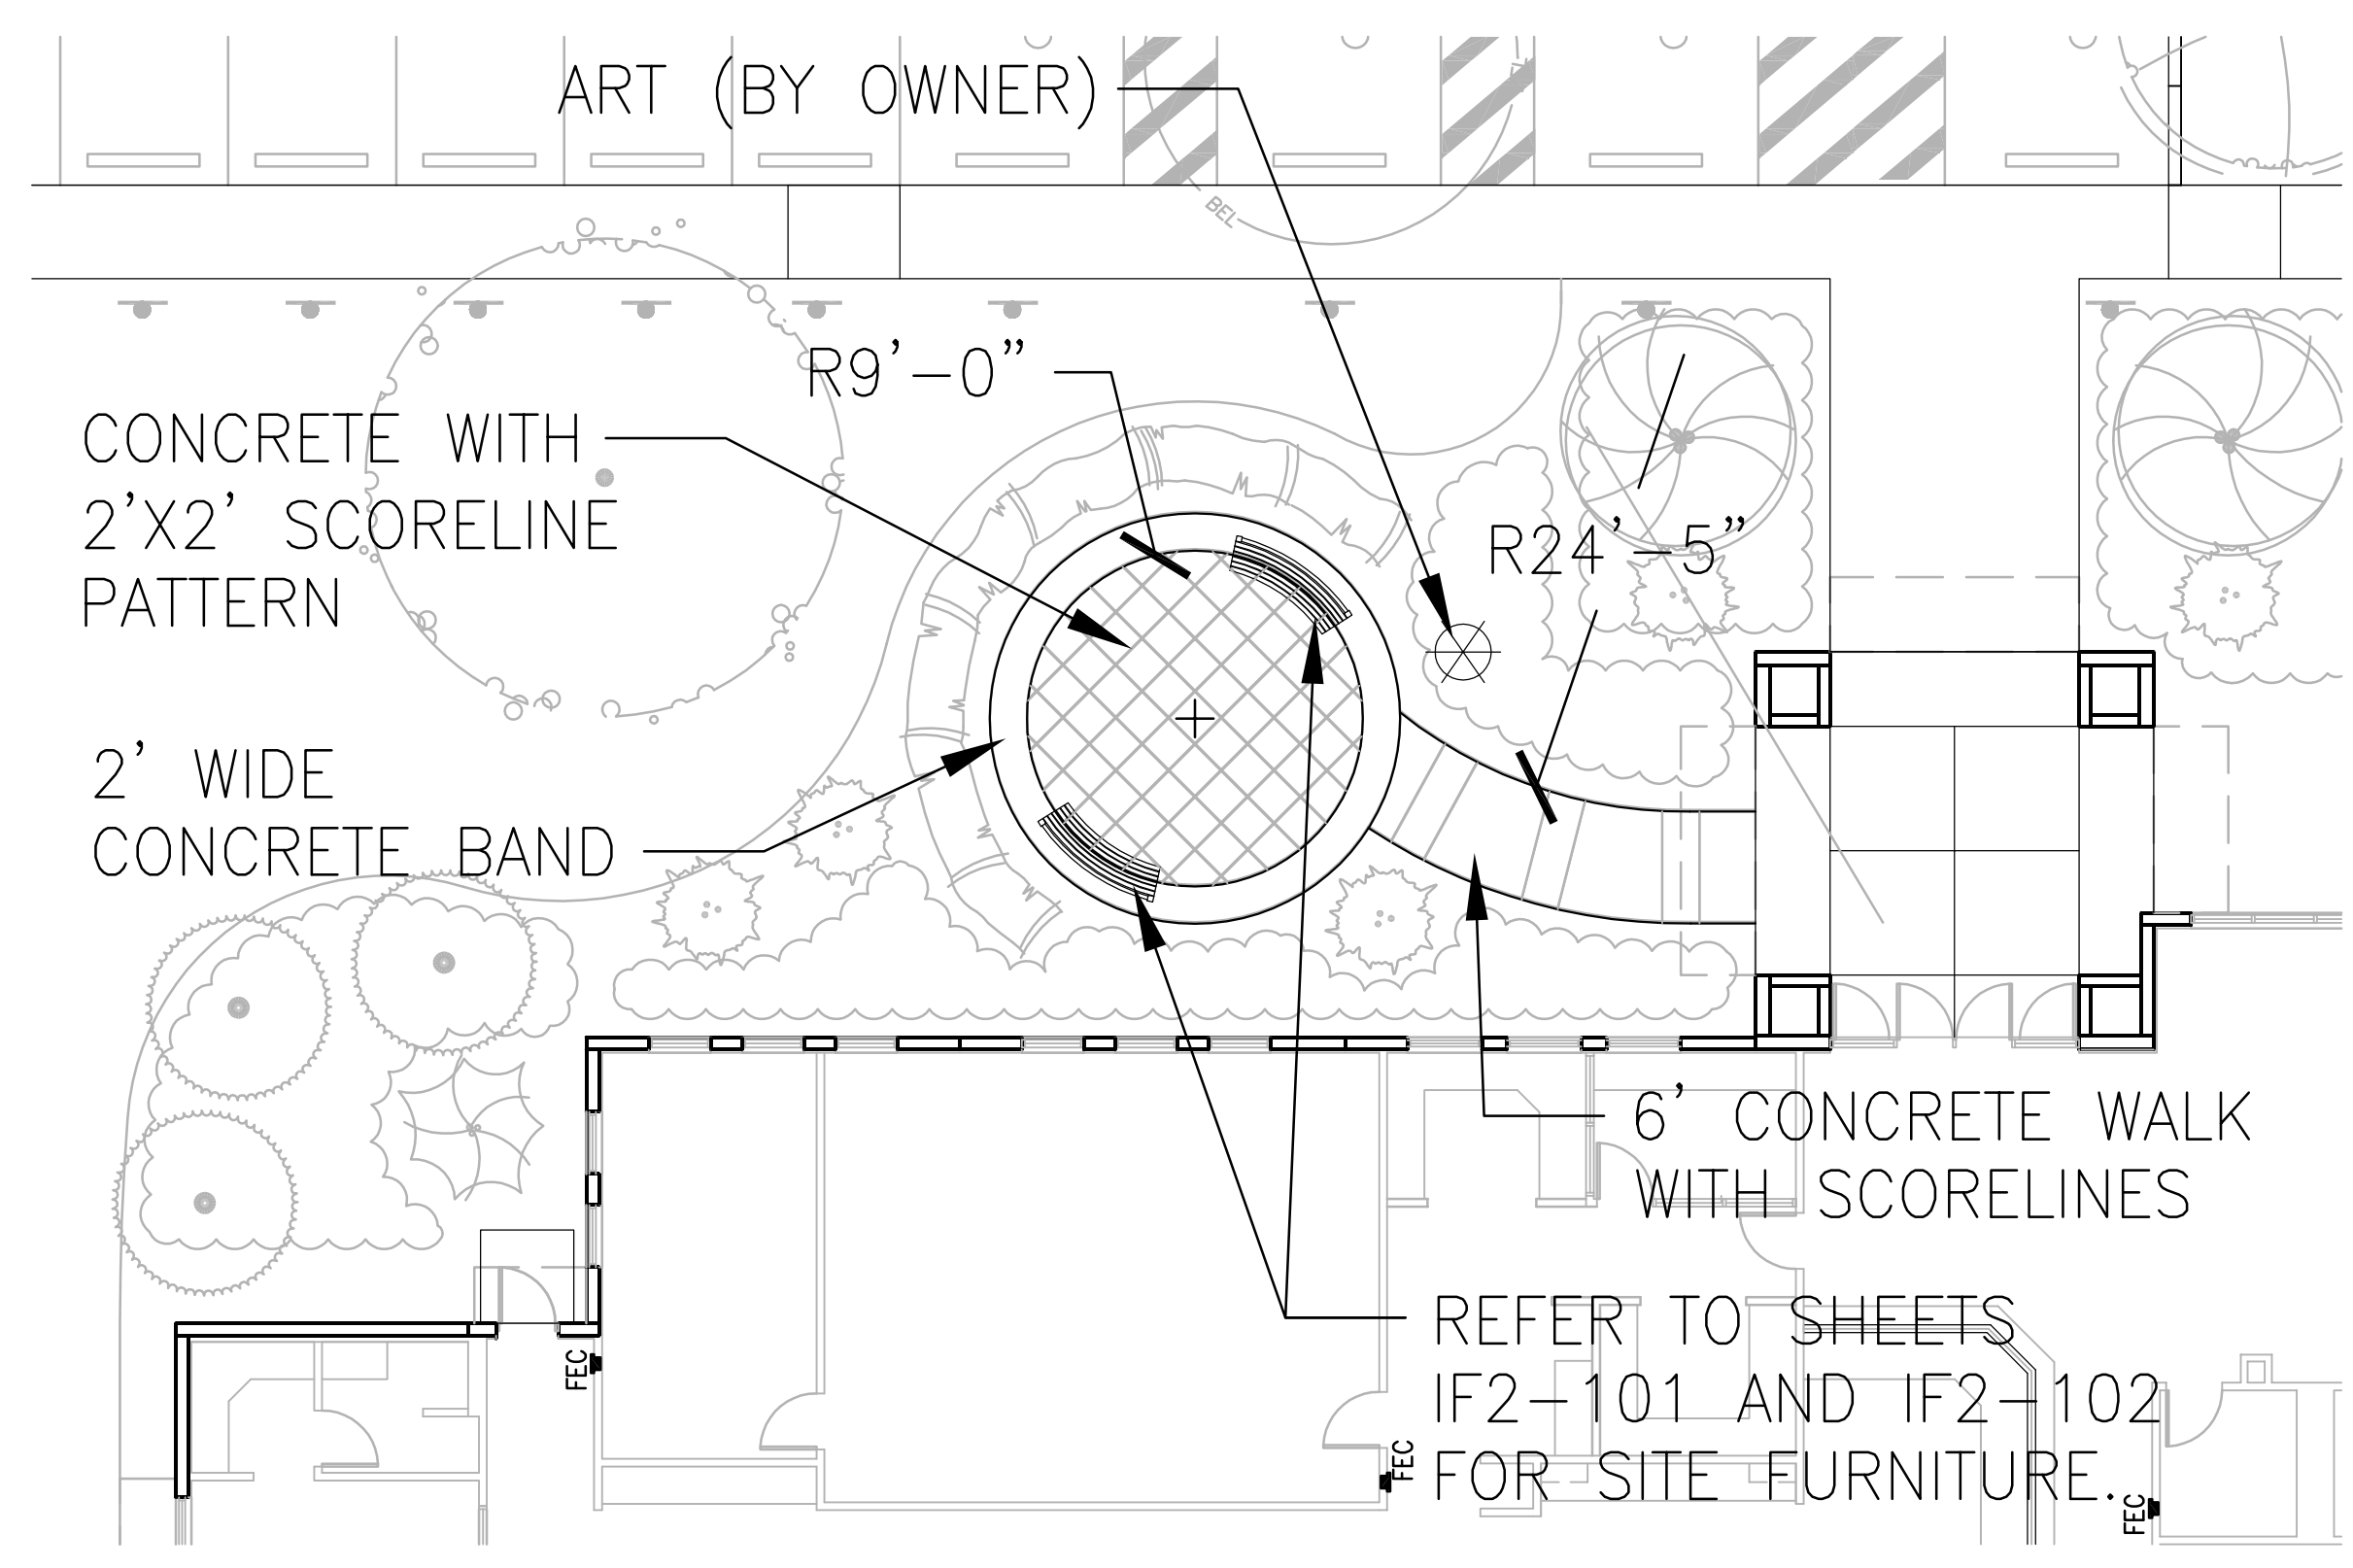


**1**  
1" = 10'-0"  
**HARDSCAPE LAYOUT PLAN**

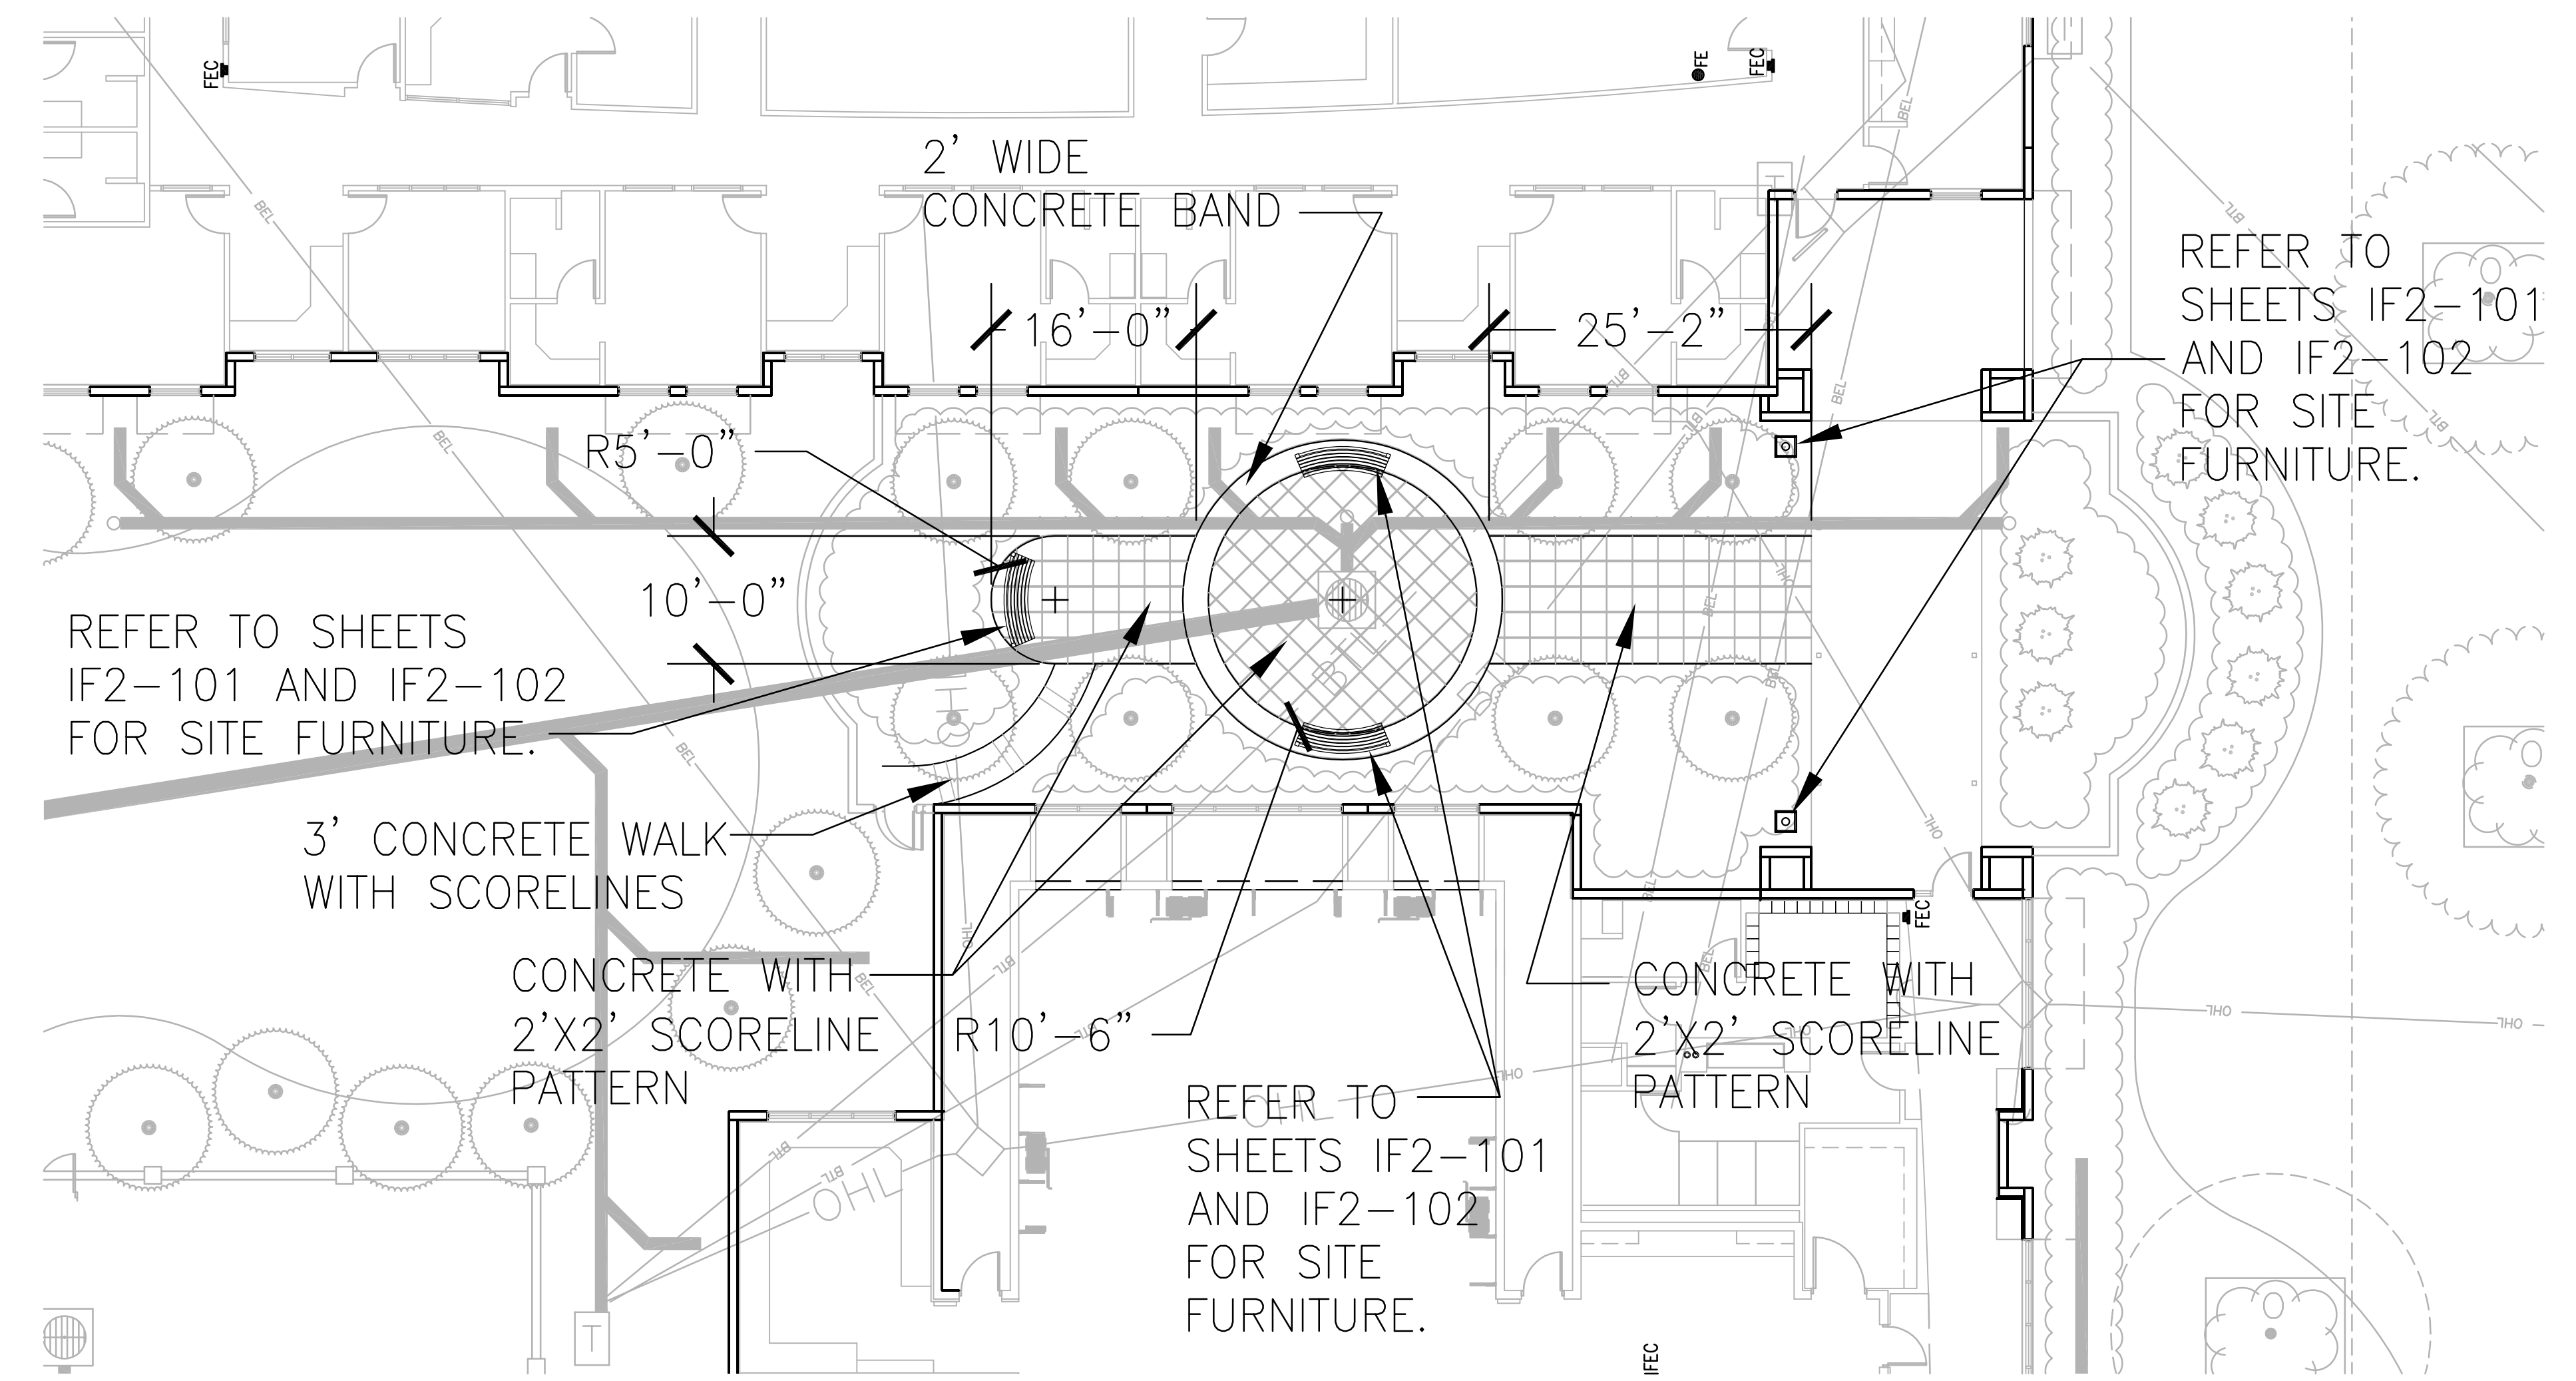

**2**  
1" = 10'-0"  
**HARDSCAPE LAYOUT PLAN**

REFER TO SHEETS IF2-101 AND IF2-102 FOR SITE FURNITURE.

- GENERAL NOTES:**
1. CONTRACTOR IS RESPONSIBLE TO REVIEW PLANS AND SPECIFICATIONS TO BECOME FAMILIAR WITH ALL ASPECTS OF HARDSCAPE MATERIALS AND CONCRETE WORK.
  2. THE CONTRACTOR SHALL BE RESPONSIBLE TO COORDINATE THE INSTALLATION OF ALL PHASES RELATED TO HARDSCAPE MATERIALS AND CONCRETE WORK.
  3. REFER TO CIVIL PLANS FOR GRADES, CURBS, SIDEWALK AND SUBGRADE PREPARATION DETAILS.
  4. REFER TO SPECIFICATION SECTION 03300 FOR CAST-IN-PLACE CONCRETE.
  4. CONTRACTOR IS RESPONSIBLE FOR ANY DAMAGE TO UTILITIES AS A RESULT OF HIS WORK, CONTRACTOR SHALL CONTACT APPLICABLE UTILITY COMPANIES PRIOR TO ANY EXCAVATION WITHIN LIMITS OF WORK. CONTRACTOR SHALL BE RESPONSIBLE FOR THE IMMEDIATE REPAIRS AND COSTS OF ANY DAMAGE CAUSED BY HIS WORK OR OTHER SITE FEATURES.

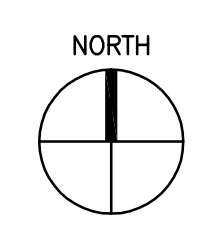


10' 0 10' 20'  
SCALE : 1" = 10'-0"



ARCHITECTURAL GROUP, INC.  
320 E. SOUTH STREET, SUITE 150, ORLANDO, FL 32801  
TELEPHONE: (407)245-3660 FAX: (407)245-3662  
orlando@mriarchitects.com FL. LIC. # AA0002264

PROJECT TITLE AND OWNERS NAME

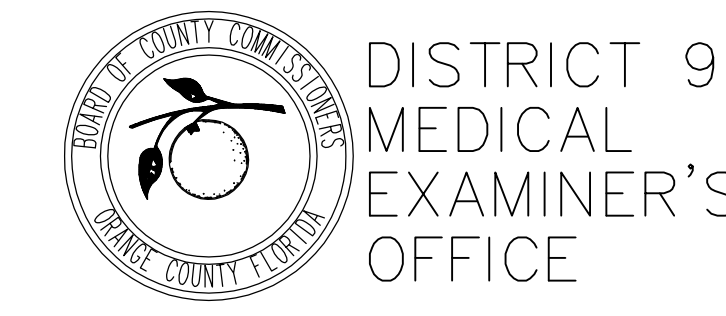

BOARD of COUNTY COMMISSIONERS  
ORANGE COUNTY FLORIDA

CONSULTANTS



LANDSCAPE ARCHITECTS  
SITE PLANNERS AND  
LANDSCAPE ARCHITECTS  
605 S. Orange Ave. - Orlando, Florida 32801  
Telephone: (407) 428-0654 - Fax: (407) 428-0655  
License: LC00012 - Issued/Updated: 1983

SEAL AND SIGNATURE

DEBORAH MONTEFERRANTE  
LA 0001050

REVISIONS

DRAWN BY  
SLS

CHECKED BY  
DRM

JOB NUMBER  
0757

DATE  
JULY 10, 2008

DRAWING TITLE

HARDSCAPE LAYOUT PLAN

DRAWING NUMBER

LH101