




1 PLAN SOUTH ELEVATION
1/8" = 1'-0"

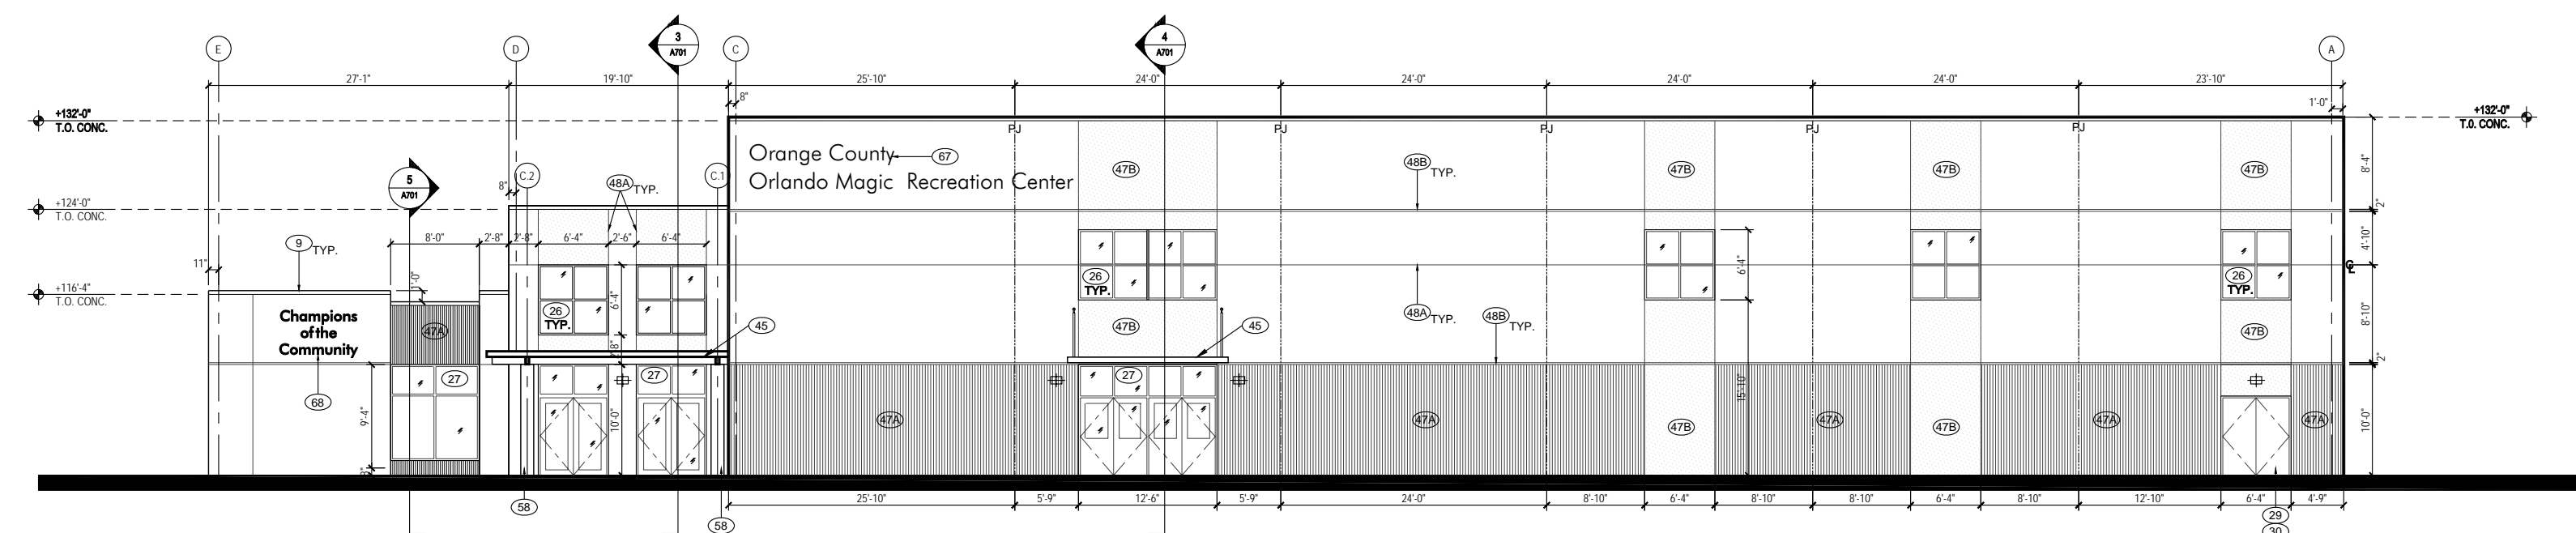

2 PLAN EAST ELEVATION
1/8" = 1'-0"

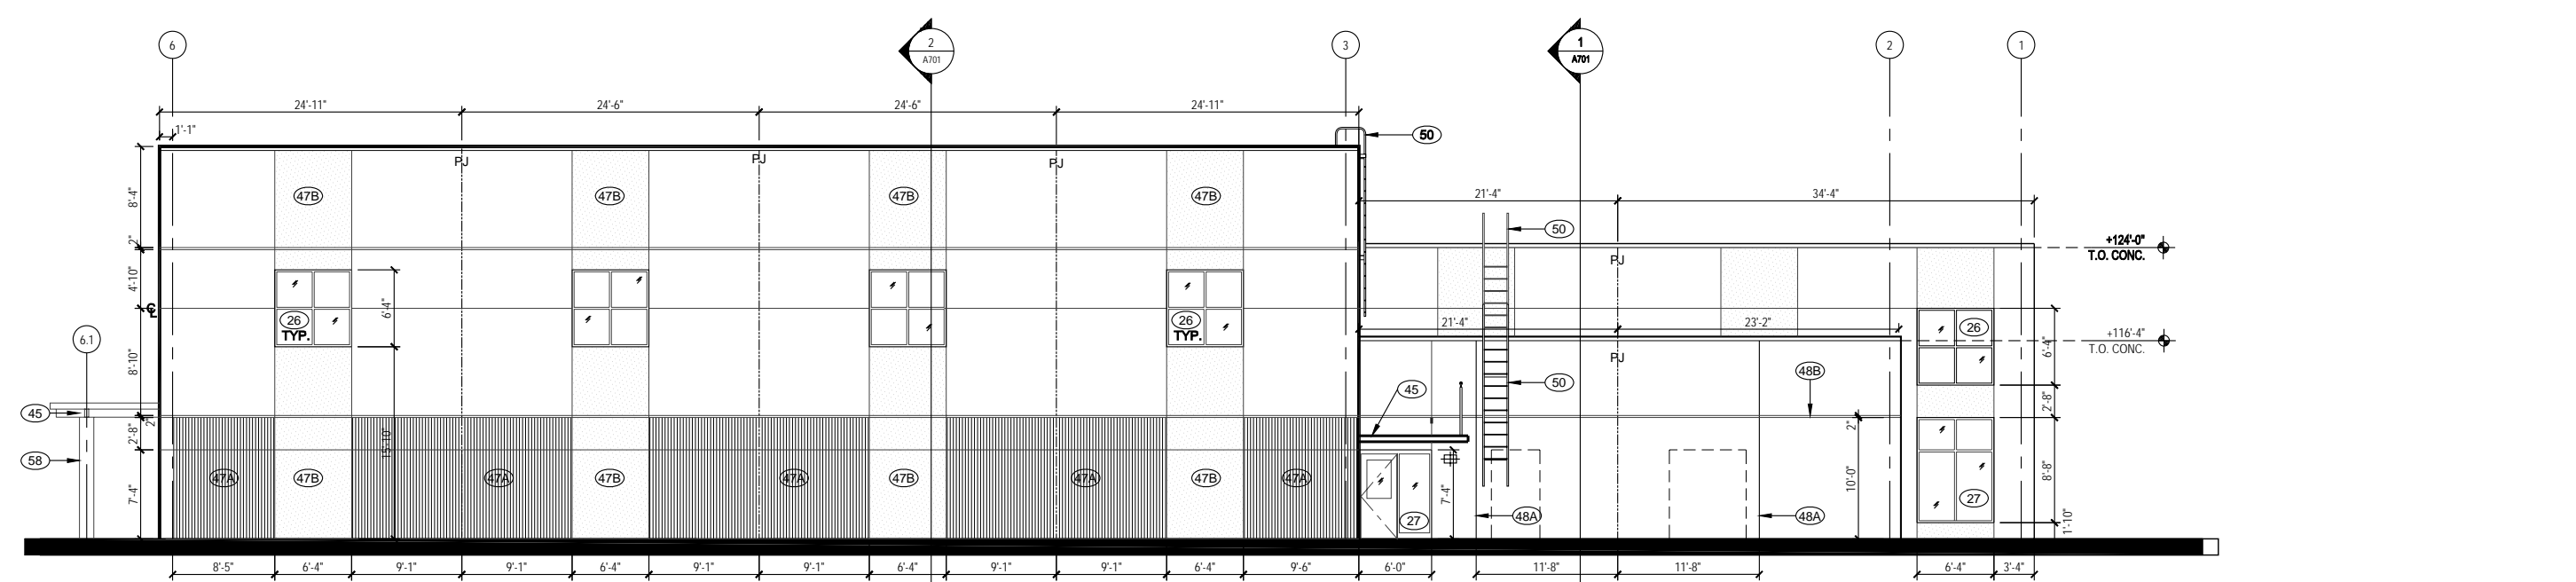


3 PLAN NORTH ELEVATION
1/8" = 1'-0"

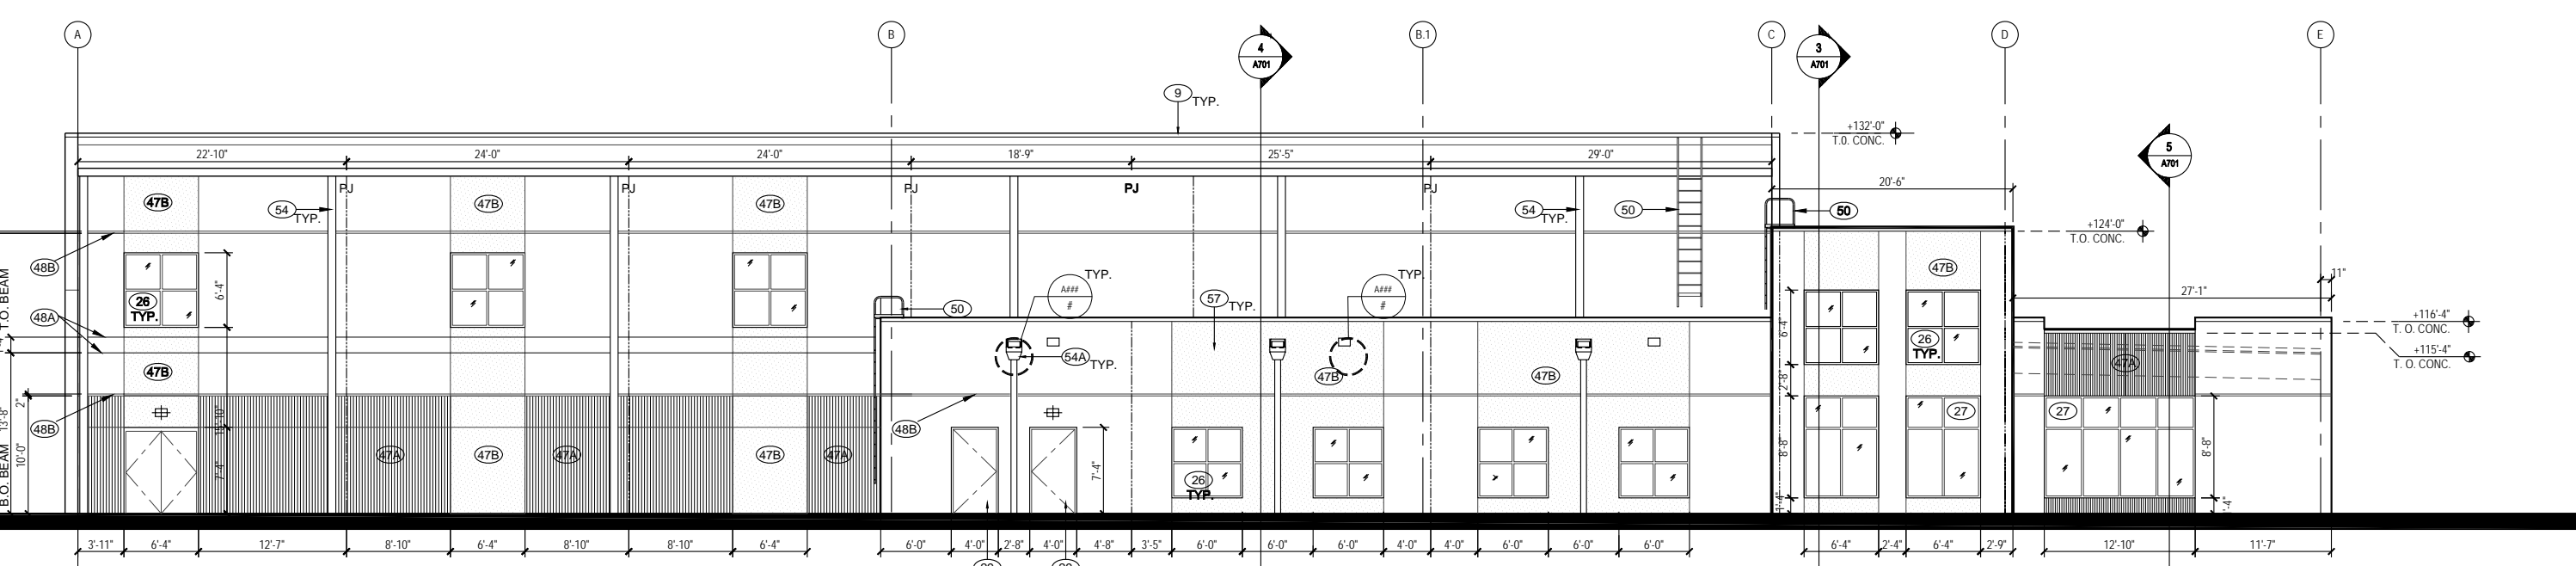

4 PLAN WEST ELEVATION
1/8" = 1'-0"


KEYNOTE LEGEND

 

KEYNOTES

1. CONCRETE TILT WALL PANEL - SEE ELEVATIONS & STRUCTURAL - PAINT.
2. SANDWICH TILT UP PANEL-SEE ELEVATIONS, SEE STRUCTURAL - PAINT. SKIM COAT PLASTER AND PAINT AT INTERIOR WHERE INDICATED.
3. CONCRETE BEAM - SEE STRUCTURAL.
4. STEEL JOIST - SEE STRUCTURAL.
5. CONCRETE SLAB ON GRADE W/ REINFORCING - SEE STRUCTURAL.
6. CONCRETE SLAB ON METAL DECK - SEE STRUCTURAL.
7. METAL ROOF DECK - SEE STRUCTURAL.
8. ROOF INSULATION SYSTEM, RIGID INSULATION (MIN. R-20)
9. PRE-MANUFACTURED COPING CAP
10. CONCRETE FOOTING W/ REINFORCING - SEE STRUCTURAL.
11. DAMPROOFING
12. VAPOR BARRIER
13. CMU MASONRY
14. COMPACTED FILL
15. MASONRY BOND BEAM - SEE STRUCTURAL
16. FINISH GRADE (VARIES) - SEE CIVIL.
17. FINISH CEILING - SEE FINISH SCHEDULE
18. WALL BASE - SEE FINISH SCHEDULE
19. WOOD TRIM/ROOF SYSTEM
20. ACOUSTICAL METAL DECK A- SEE STRUCTURAL - PAINTED
- 20A. ACOUSTICAL METAL DECK B- SEE STRUCTURAL - PAINTED
21. EMBEDDED STEEL PLATE ASSEMBLY- SEE STRUCTURAL
22. STEEL BEAM PAINT- SEE STRUCTURAL
23. GYPSUM BOARD- PAINT
24. COLD FORMED METAL FRAMING
25. RIGID INSULATION 2" (MIN. R-10)
26. ALUMINUM WINDOW SYSTEM - SEE WINDOW ELEVATIONS
27. ALUMINUM STOREFRONT & ENTRANCE SYSTEM - SEE WINDOW ELEVATIONS
28. DIFFUSER - SEE MECH. PROVIDE FALSE GRILLE AT ENTRY WALL LENGTH AS SHOWN TO MATCH ACTUAL DIFFUSER GRILLE. PAINT WALL BEHIND BLACK.
29. HOLLOW METAL FRAME
30. DOOR - SEE SCHEDULE
31. PANEL JOINT - SEE DETAIL "J"
32. STEEL COLUMN PAINT- SEE STRUCTURAL
33. SEALANT & BACKER ROD
34. COLD FORMED HAT CHANNEL
35. BRACE TO STRUCTURE SEE 6" x 10" - CLEAR ANODIZED
36. ALUMINUM CANOPY BEAM 6" x 10" - CLEAR ANODIZED
37. ALUMINUM CANOPY GUTTER BEAM 6" x 10" - CLEAR ANODIZED
38. ALUMINUM CANOPY DECK - CLEAR ANODIZED
39. ACOUSTICAL METAL PANELS
40. ACOUSTICAL PANELS (FABRIC COVERED)
41. EXPOSED DUCT - SEE MECHANICAL
42. TAPERED RIGID INSULATION (MIN. R-20)
43. MAPLE WOOD TRIM STAIN GRADE. SEE SPEC.
44. ALUM REVEAL
44. SHIM
45. PRE-ENGINEERED ALUM. CANOPY SYSTEM
46. NOT USED
- 47A. CONCRETE FORMLINER PATTERN A PAINTED - - SPEC FORMLINER # -
- 47B. CONCRETE FORMLINER PATTERN B PAINTED - - SPEC FORMLINER # -
- 48A. CONCRETE REVEAL TYPE A - SEE DETAIL "I"
- 48B. CONCRETE REVEAL TYPE B - SEE DETAIL "I"
- 48C. CONCRETE REVEAL TYPE C - SEE DETAIL "I"
50. ROOF ACCESS LADDER
51. BASKET BALL GOAL ASSEMBLY
52. WALL PAD
53. ALUM. LOUVER SYSTEM. FIELD PAINT - SEE MECHANICAL
54. ALUM. GUTTER. DOWNSPOUT PAINT FINISH
- 54A. ALUM. CONDUCTOR HEAD. DOWNSPOUT. PAINT FINISH
55. ROOF WALKWAY PAD
56. PRECAST CONCRETE SPLASH BLOCK
57. SCUPPER
58. CONCRETE COLUMN - SEE STRUCTURAL. RUBBED FINISH. PAINTED.
59. SKIM COAT VENEER PLASTER
60. ALUM THRESHOLD
61. WOOD FLOORING AT GYMNASIUM
62. VENTED BASE AT GYMNASIUM
63. PRE-FINISHED METAL TRIM
64. FAN. SEE ELECTRICAL
65. STEEL ANGLE - SEE STRUCTURAL
67. 18" HIGH PIN MOUNTED METAL BUILDING NAME
68. 12" HIGH PIN MOUNTED METAL BUILDING NUMBERS

KEY PLAN

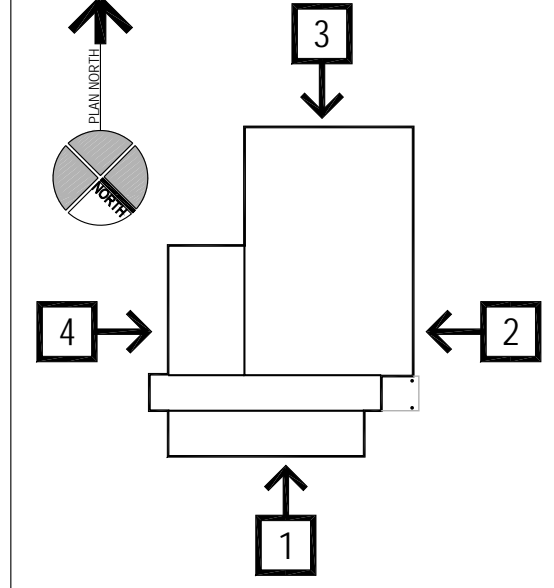

**Orlando Magic
Orange County
Recreation
Center**

3800 South Ecorlockhatchee Road
Orlando, FL 32829

Curry Ford Park

drawn: -
checked: -
date: 12-19-08
comm. no.: 0820807

**EXTERIOR
ELEVATIONS**

A601

60 % Const. Documents