


**SERIES PA-55 | SINGLE HUNG WINDOW**

SIDE  
ELEVATION  
VIEW

TYPICAL FINNED WINDOW INSTALLATION  
(SHOWN WITH TRUE COLONIAL MUNTINS)

PLAN ELEVATION VIEW

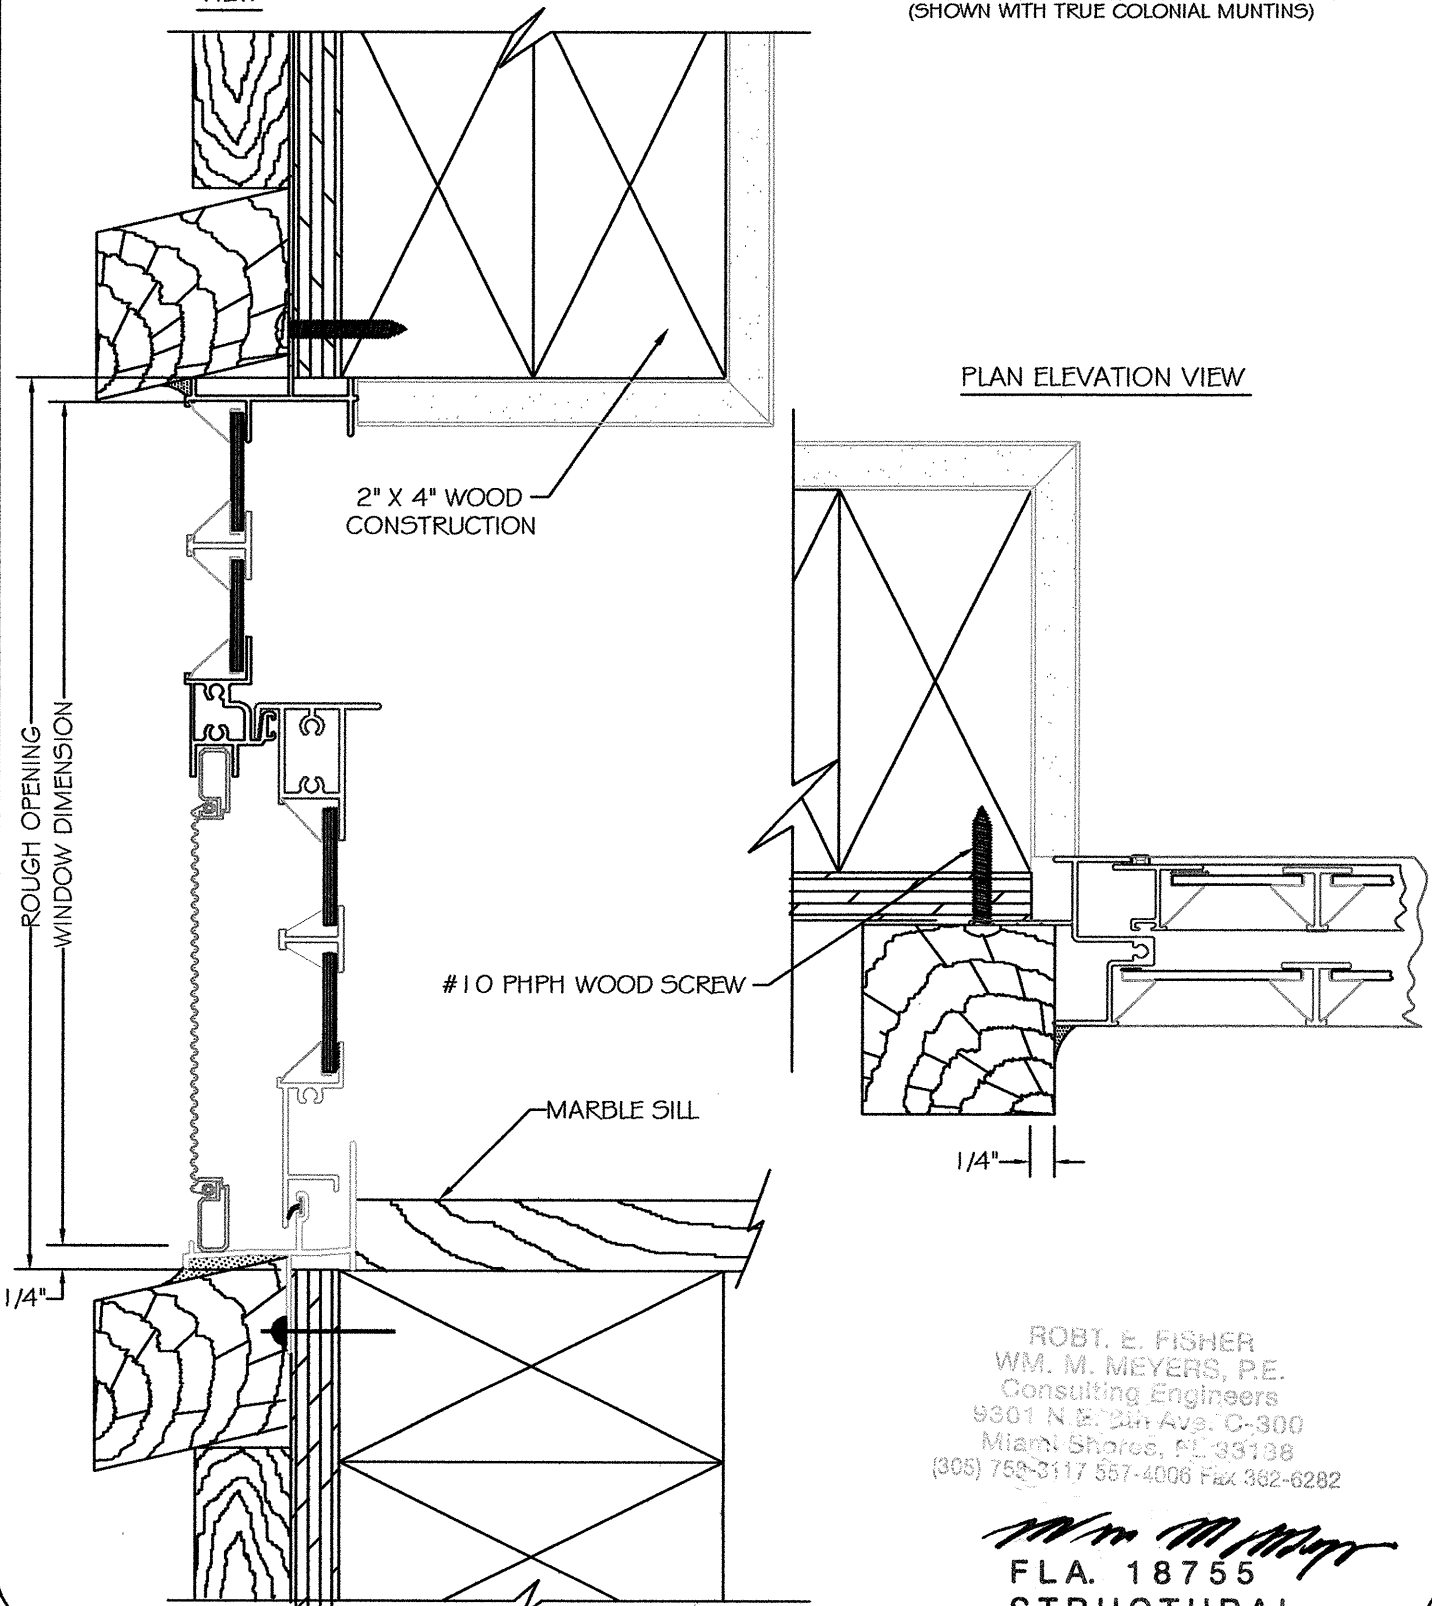

ROBT. E. FISHER  
WM. M. MEYERS, P.E.  
Consulting Engineers  
9301 N.E. 33rd Ave. C-300  
Miami Shores, FL 33138  
(305) 758-3117 567-4006 Fax 362-6282

*WM MEYERS*  
FLA. 18755  
STRUCTURAL

Date: 05/13/02