


1 TRANSVERSE BUILDING SECTION
1/16" = 1'-0"

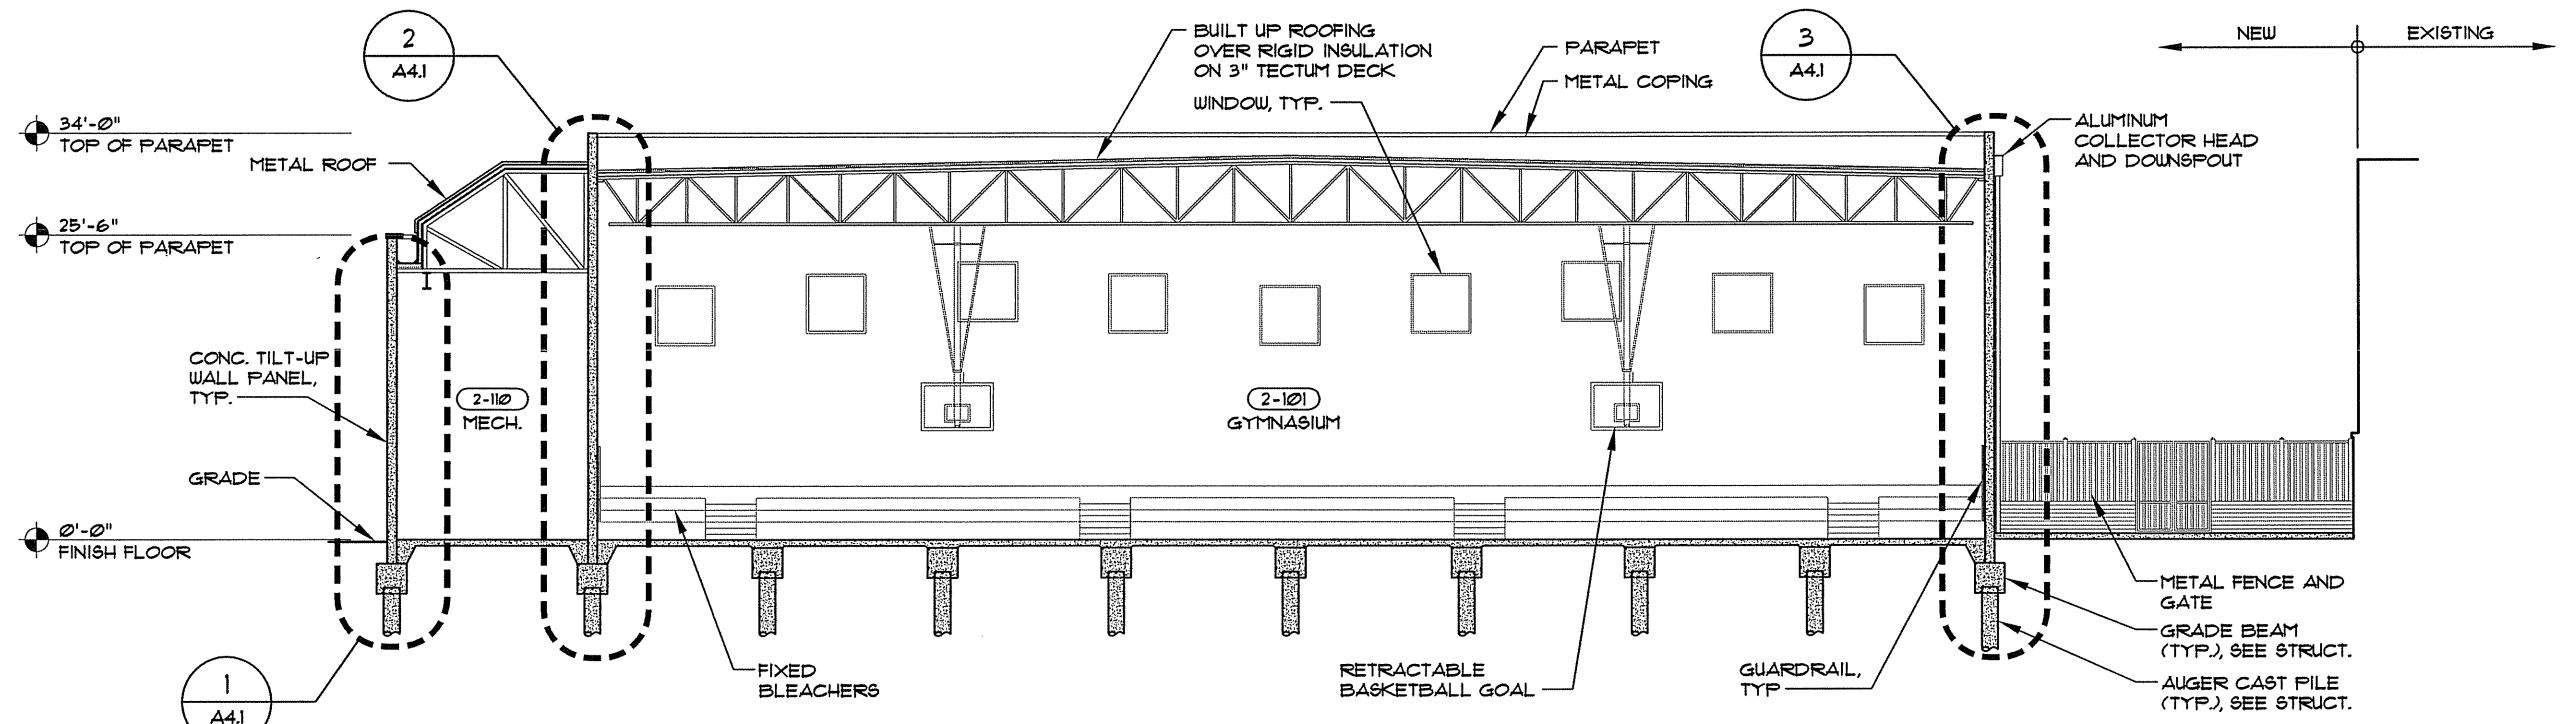

2 LONGITUDINAL BUILDING SECTION
1/16" = 1'-0"

Drawing Name: A3.2.dwg
Last Plotted: Nov 19, 2008 - 4:40pm

REVISIONS					
DATE	BY	DESCRIPTION	DATE	BY	

RS&H
Reynolds, Smith and Hills, Inc.
1000 Legion Place, Suite 800
Orlando, Florida 32801
407-893-5800
FL Cert. No. EB0005620

ORANGE COUNTY
CAPITAL PROJECTS
DIVISION

BARNETT PARK GYMNASIUM
BUILDING SECTIONS

SHEET NO.
A3.2