



Woodbury Road South Existing Typical Section

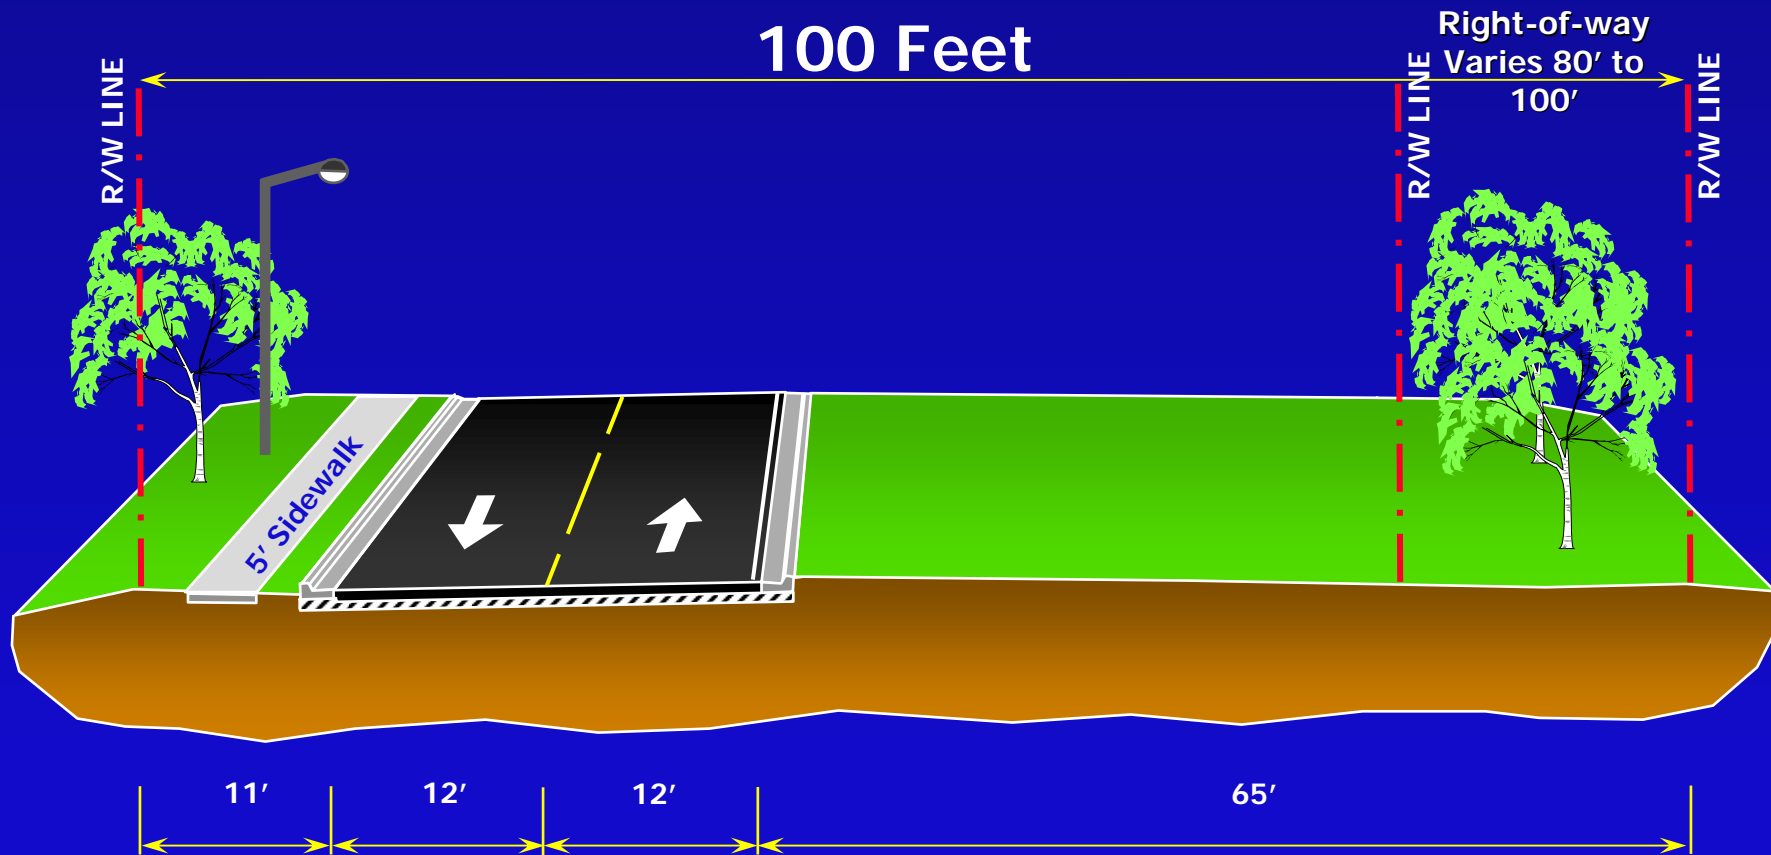


Lake Underhill Road to State Road 50

Woodbury Road

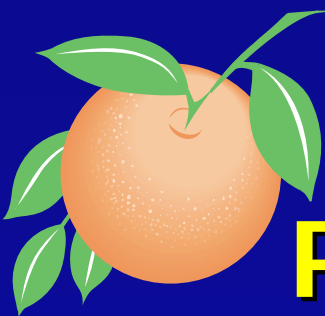


Woodbury Road South Proposed Typical Section

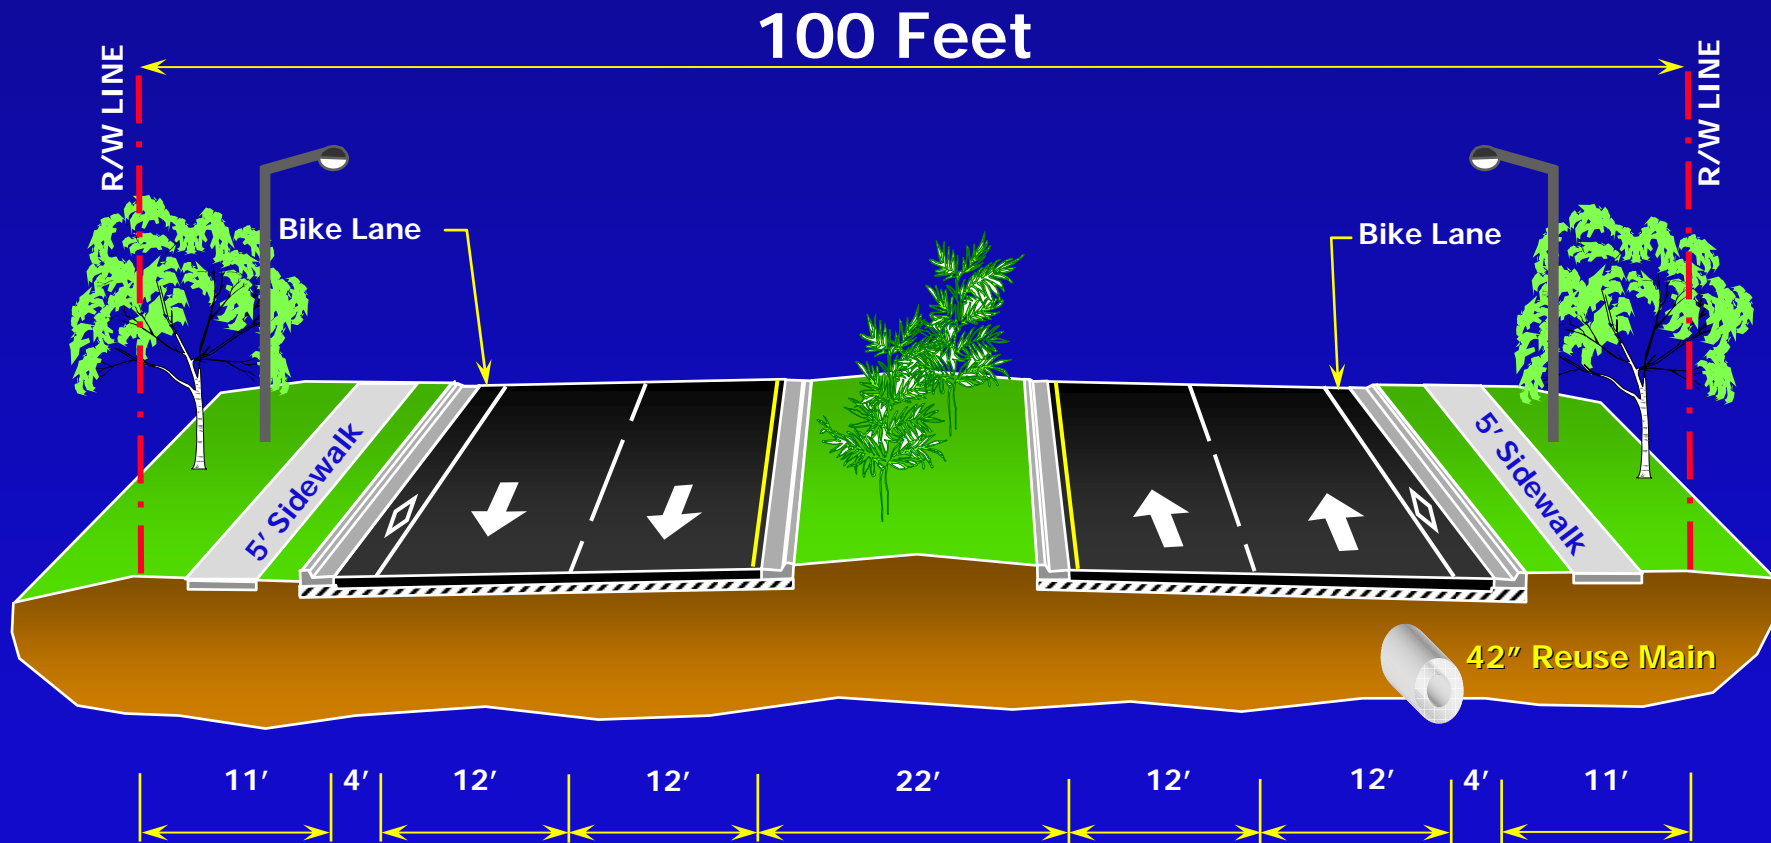


State Road 50 to Lake Underhill Road

Woodbury Road

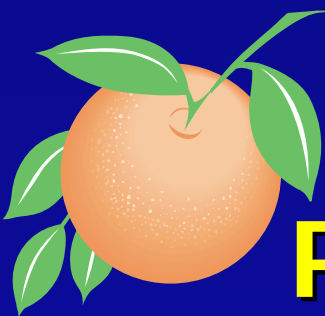

Woodbury Road North Proposed Typical Section

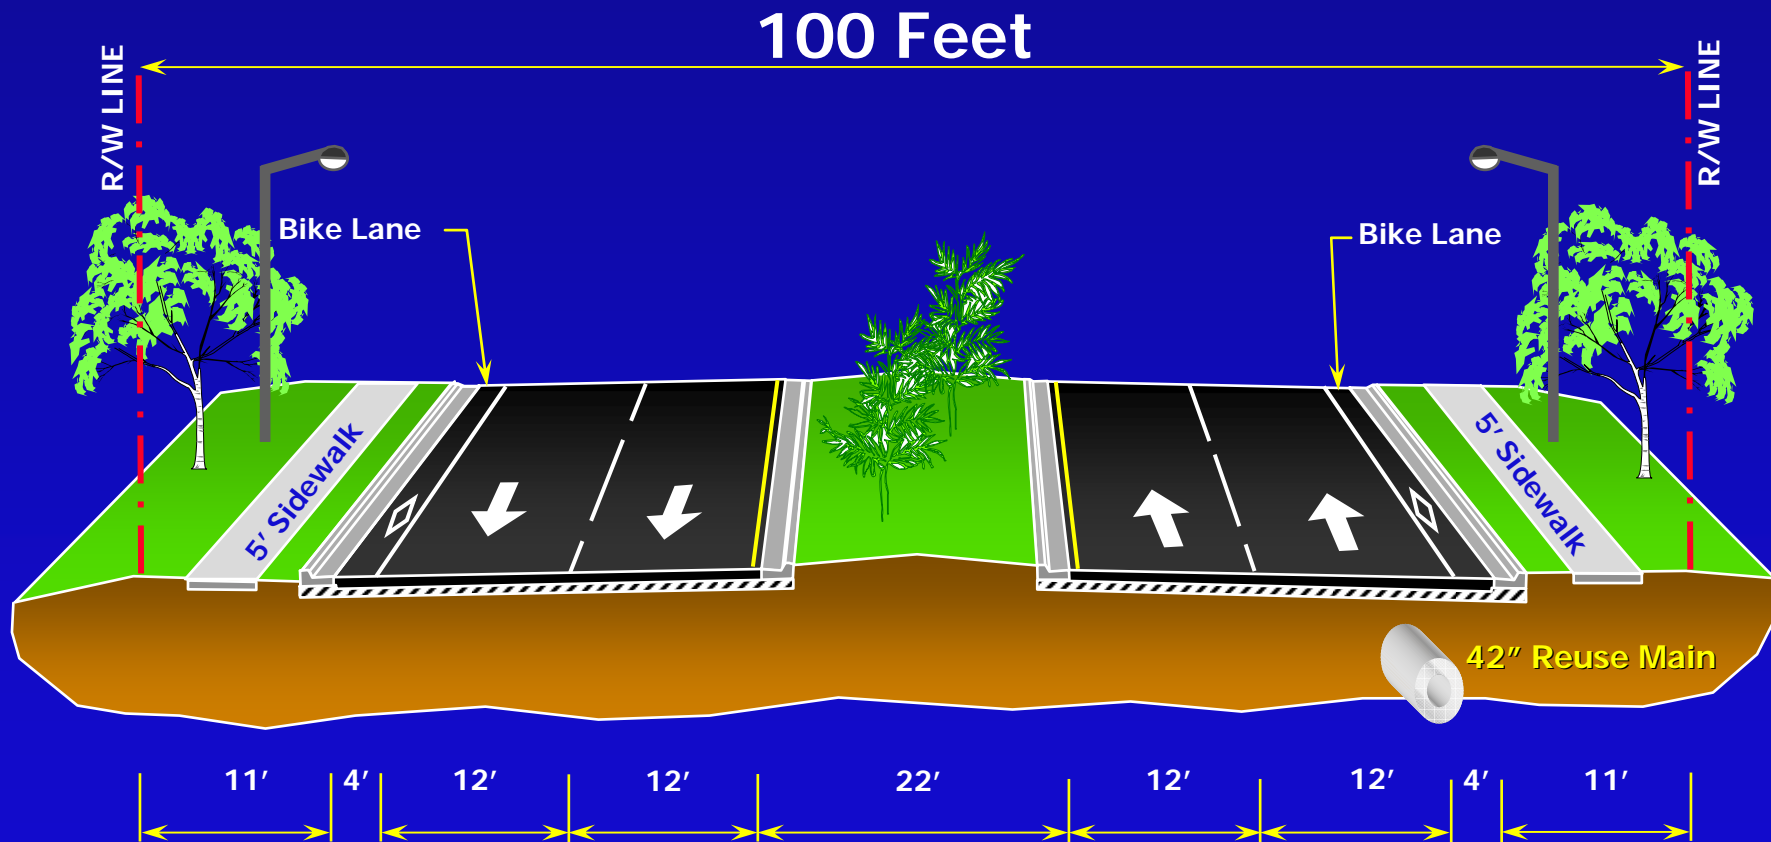

State Road 50 to Challenger Parkway

Woodbury Road