



FOUR SEASONS ALUMINUM CURTAIN WALL

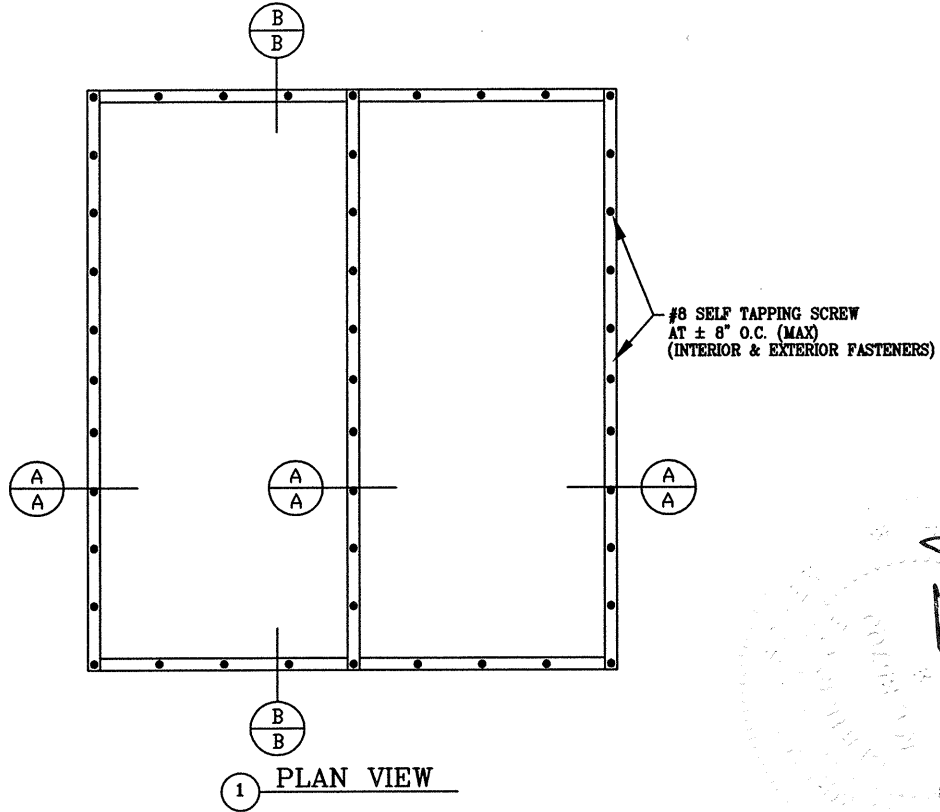

Sanneke Fisher
5/2/02

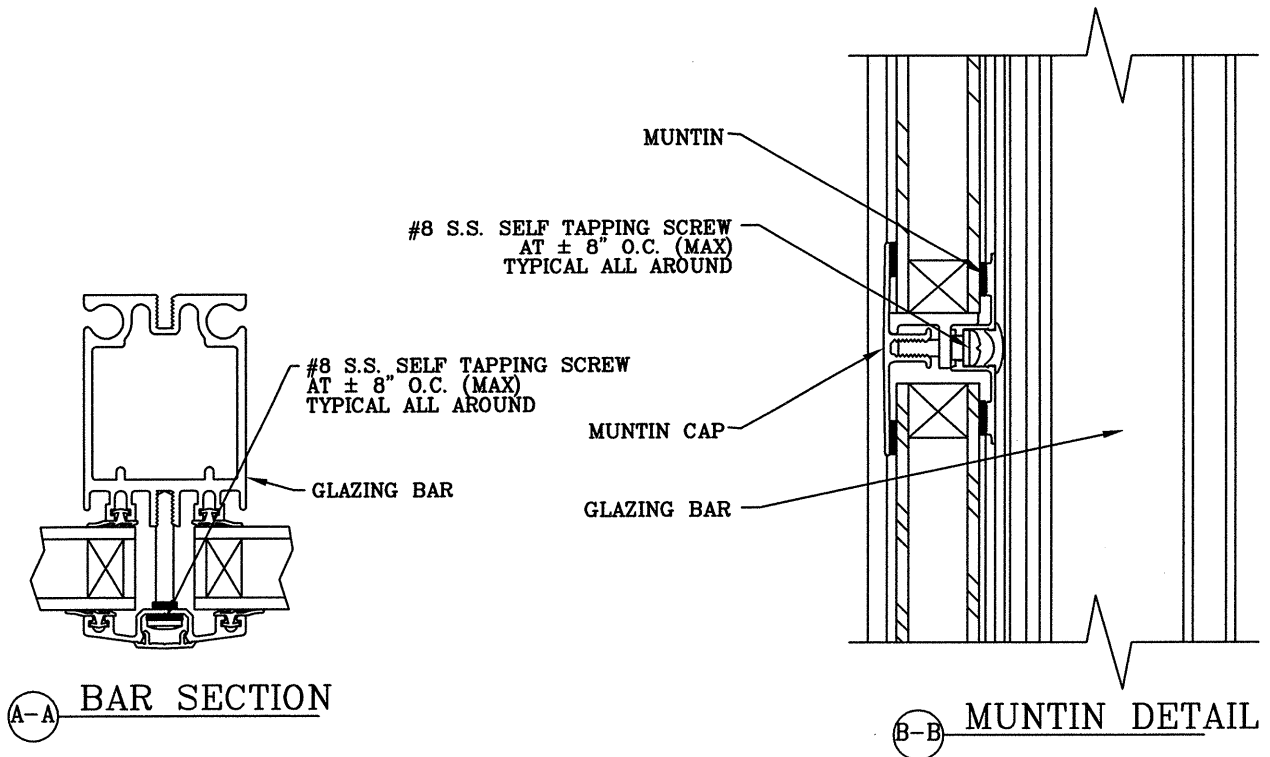

STRUCTURAL TEST PRESSURE ±45.0 psf

DRAWN BY: TW
CHECKED BY:
DATE: 05-01-02

SCALE: NTS
DWG. #:
PAGE OF

FOUR SEASONS SOLAR PRODUCTS, LLC.

5005 VETERANS MEMORIAL HIGHWAY
HOLBROOK, NEW YORK 11741
DESIGNERS AND MANUFACTURERS OF FOUR SEASONS SUNROOMS

REVISION	BY