
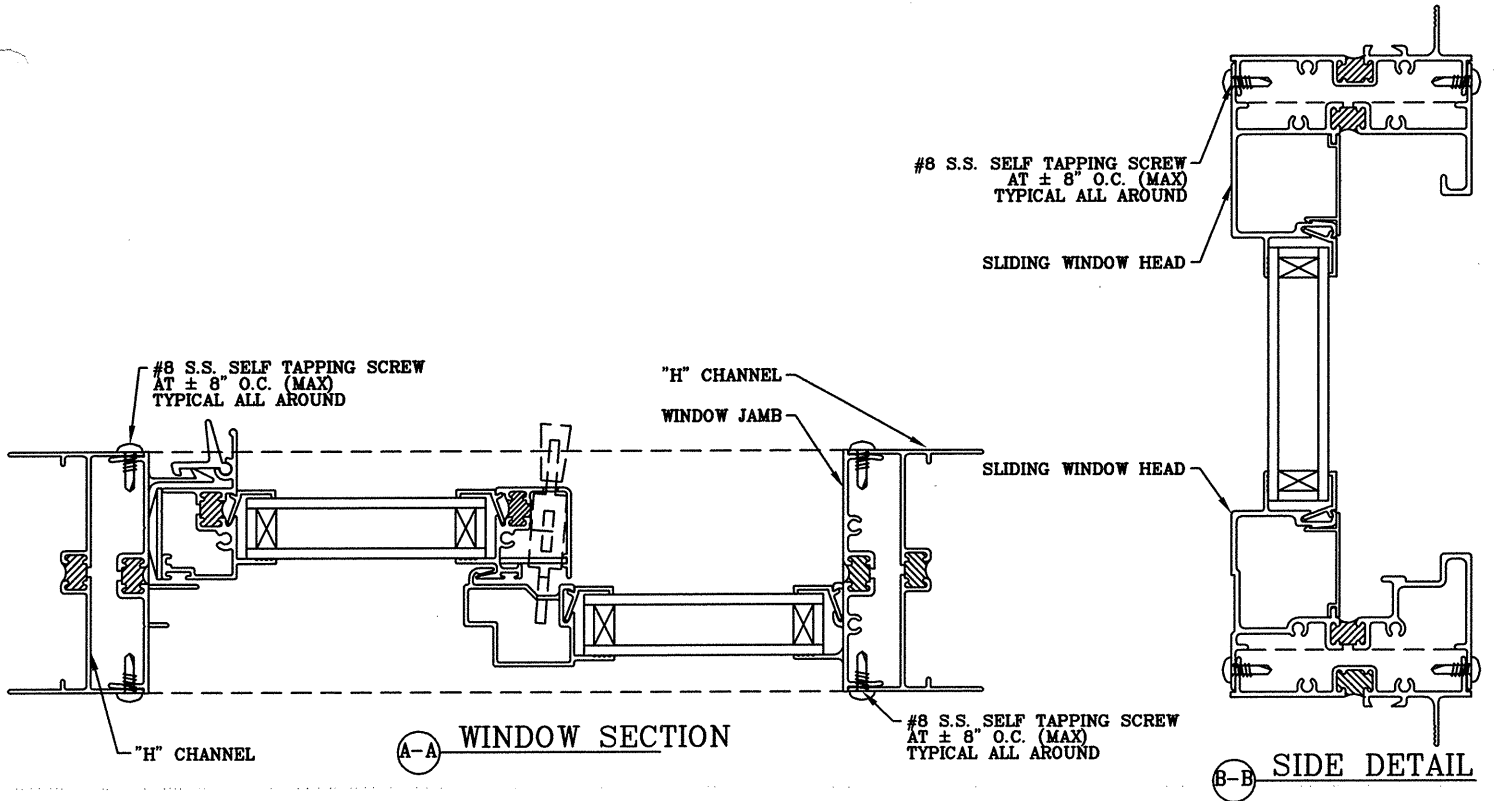


FOUR SEASONS ALUMINUM HORIZONTAL SLIDING WINDOW

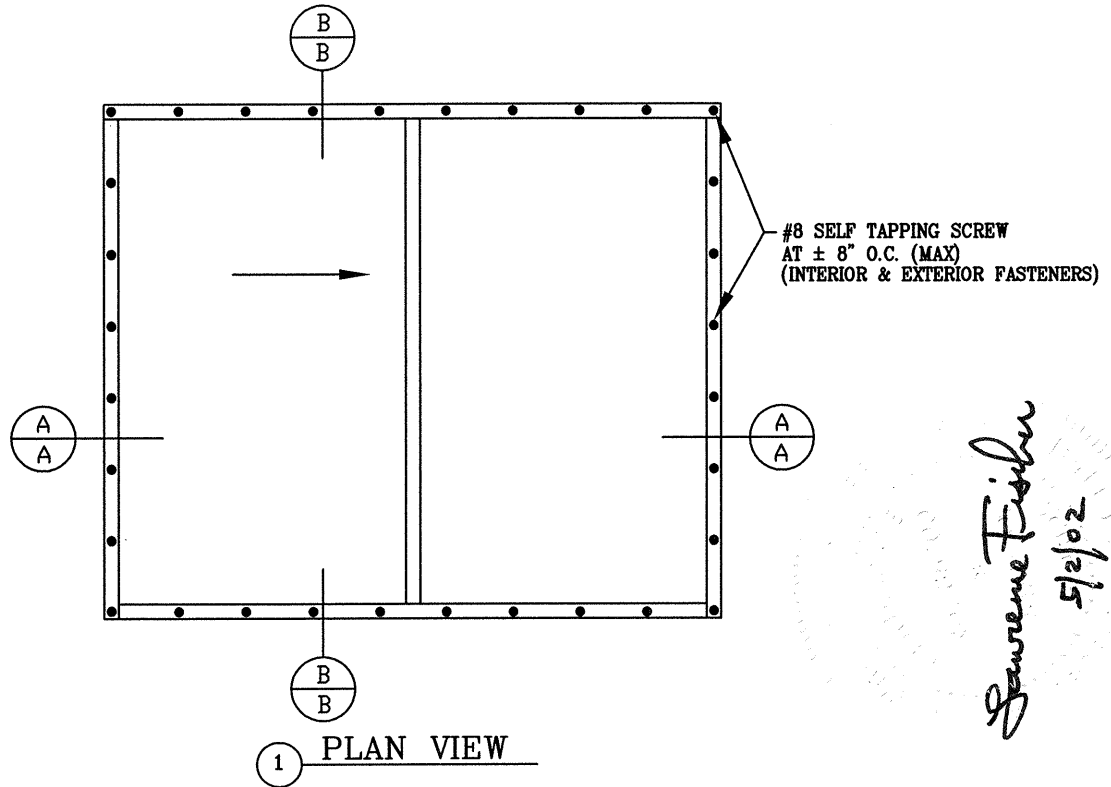

STRUCTURAL TEST PRESSURE ±70.5 psf

DRAWN BY: TW

SCALE: NTS

CHECKED BY:

DWG. #:

DATE: 05-01-02

PAGE OF



FOUR SEASONS SOLAR PRODUCTS, LLC.

5005 VETERANS MEMORIAL HIGHWAY
HOLBROOK, NEW YORK 11741
DESIGNERS AND MANUFACTURERS OF FOUR SEASONS SUNROOMS

REVISION

BY
